
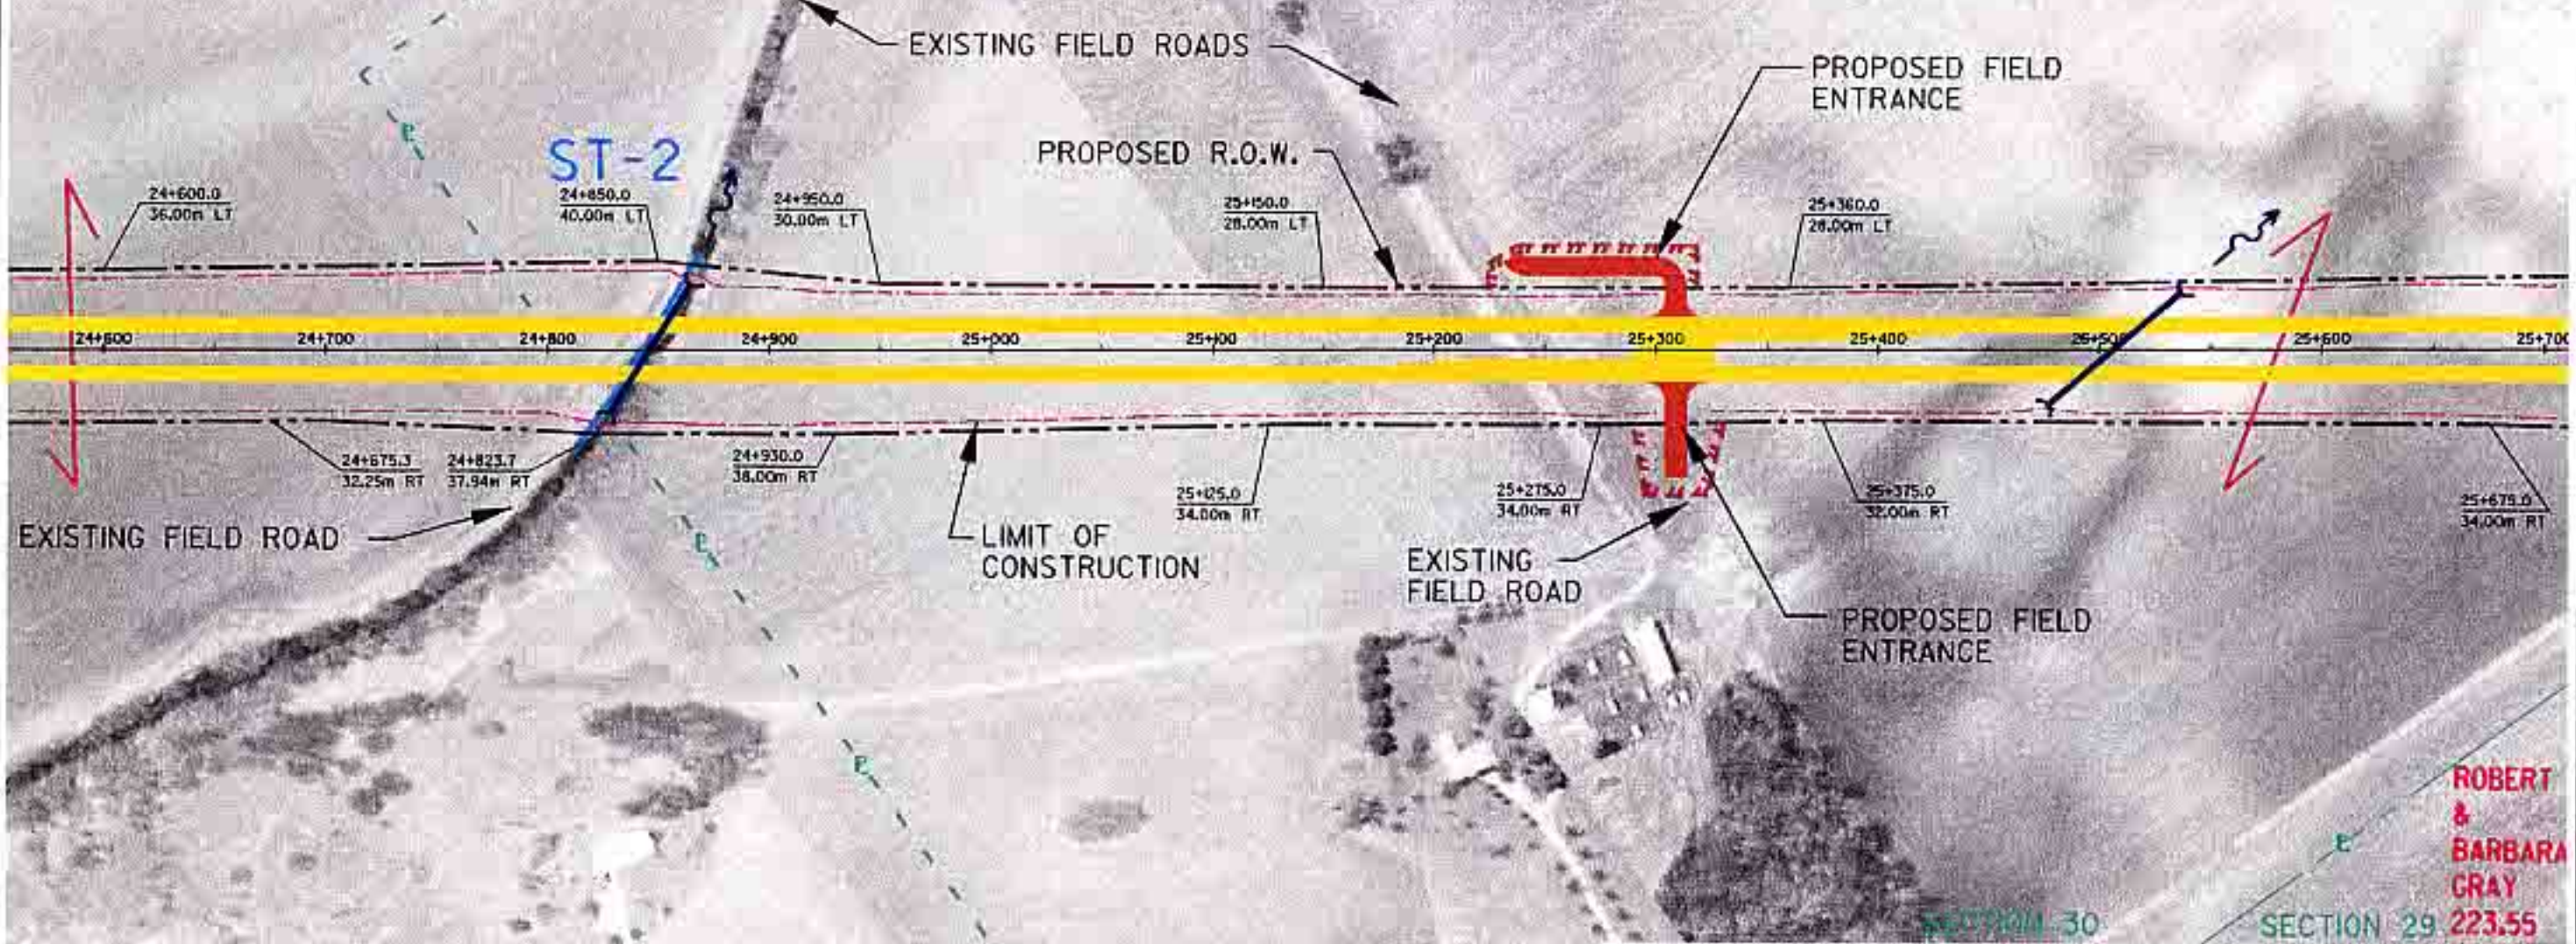


SAM W &
BERNITA
STEVENSON
237

Prop. 2-2440X2440 RCB
Sta. 24+846.469
Length = 69m
Skew = 32.5° Ahead Lt.

WILLIAM E.
STEVENSON
235.2

Prop. 2W00X600 RCB
Sta. 25+507.000
Length = 79m
Skew = 49.8° Ahead Lt.

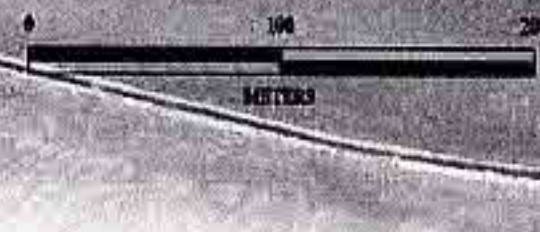

ROBERT
&
BARBARA
GRAY

SECTION 30

SECTION 29 223.55